



HILLWOOD  
A PEROT COMPANY®

**pe** | parnell | engineering


2709 MELBA PASS  
CEDAR PARK, TX 78613  
parnellengineering.com  
512-431-8411  
TEXAS REGISTRATION FIRM NO. F-19566

[illegible]

PREMIER LOGISTIC PARK  
PRELIMINARY SITE  
**OVERALL SITE  
PLAN (Option 1)**

Project No.:	##
Designed By:	
Drawn By:	
Checked By:	



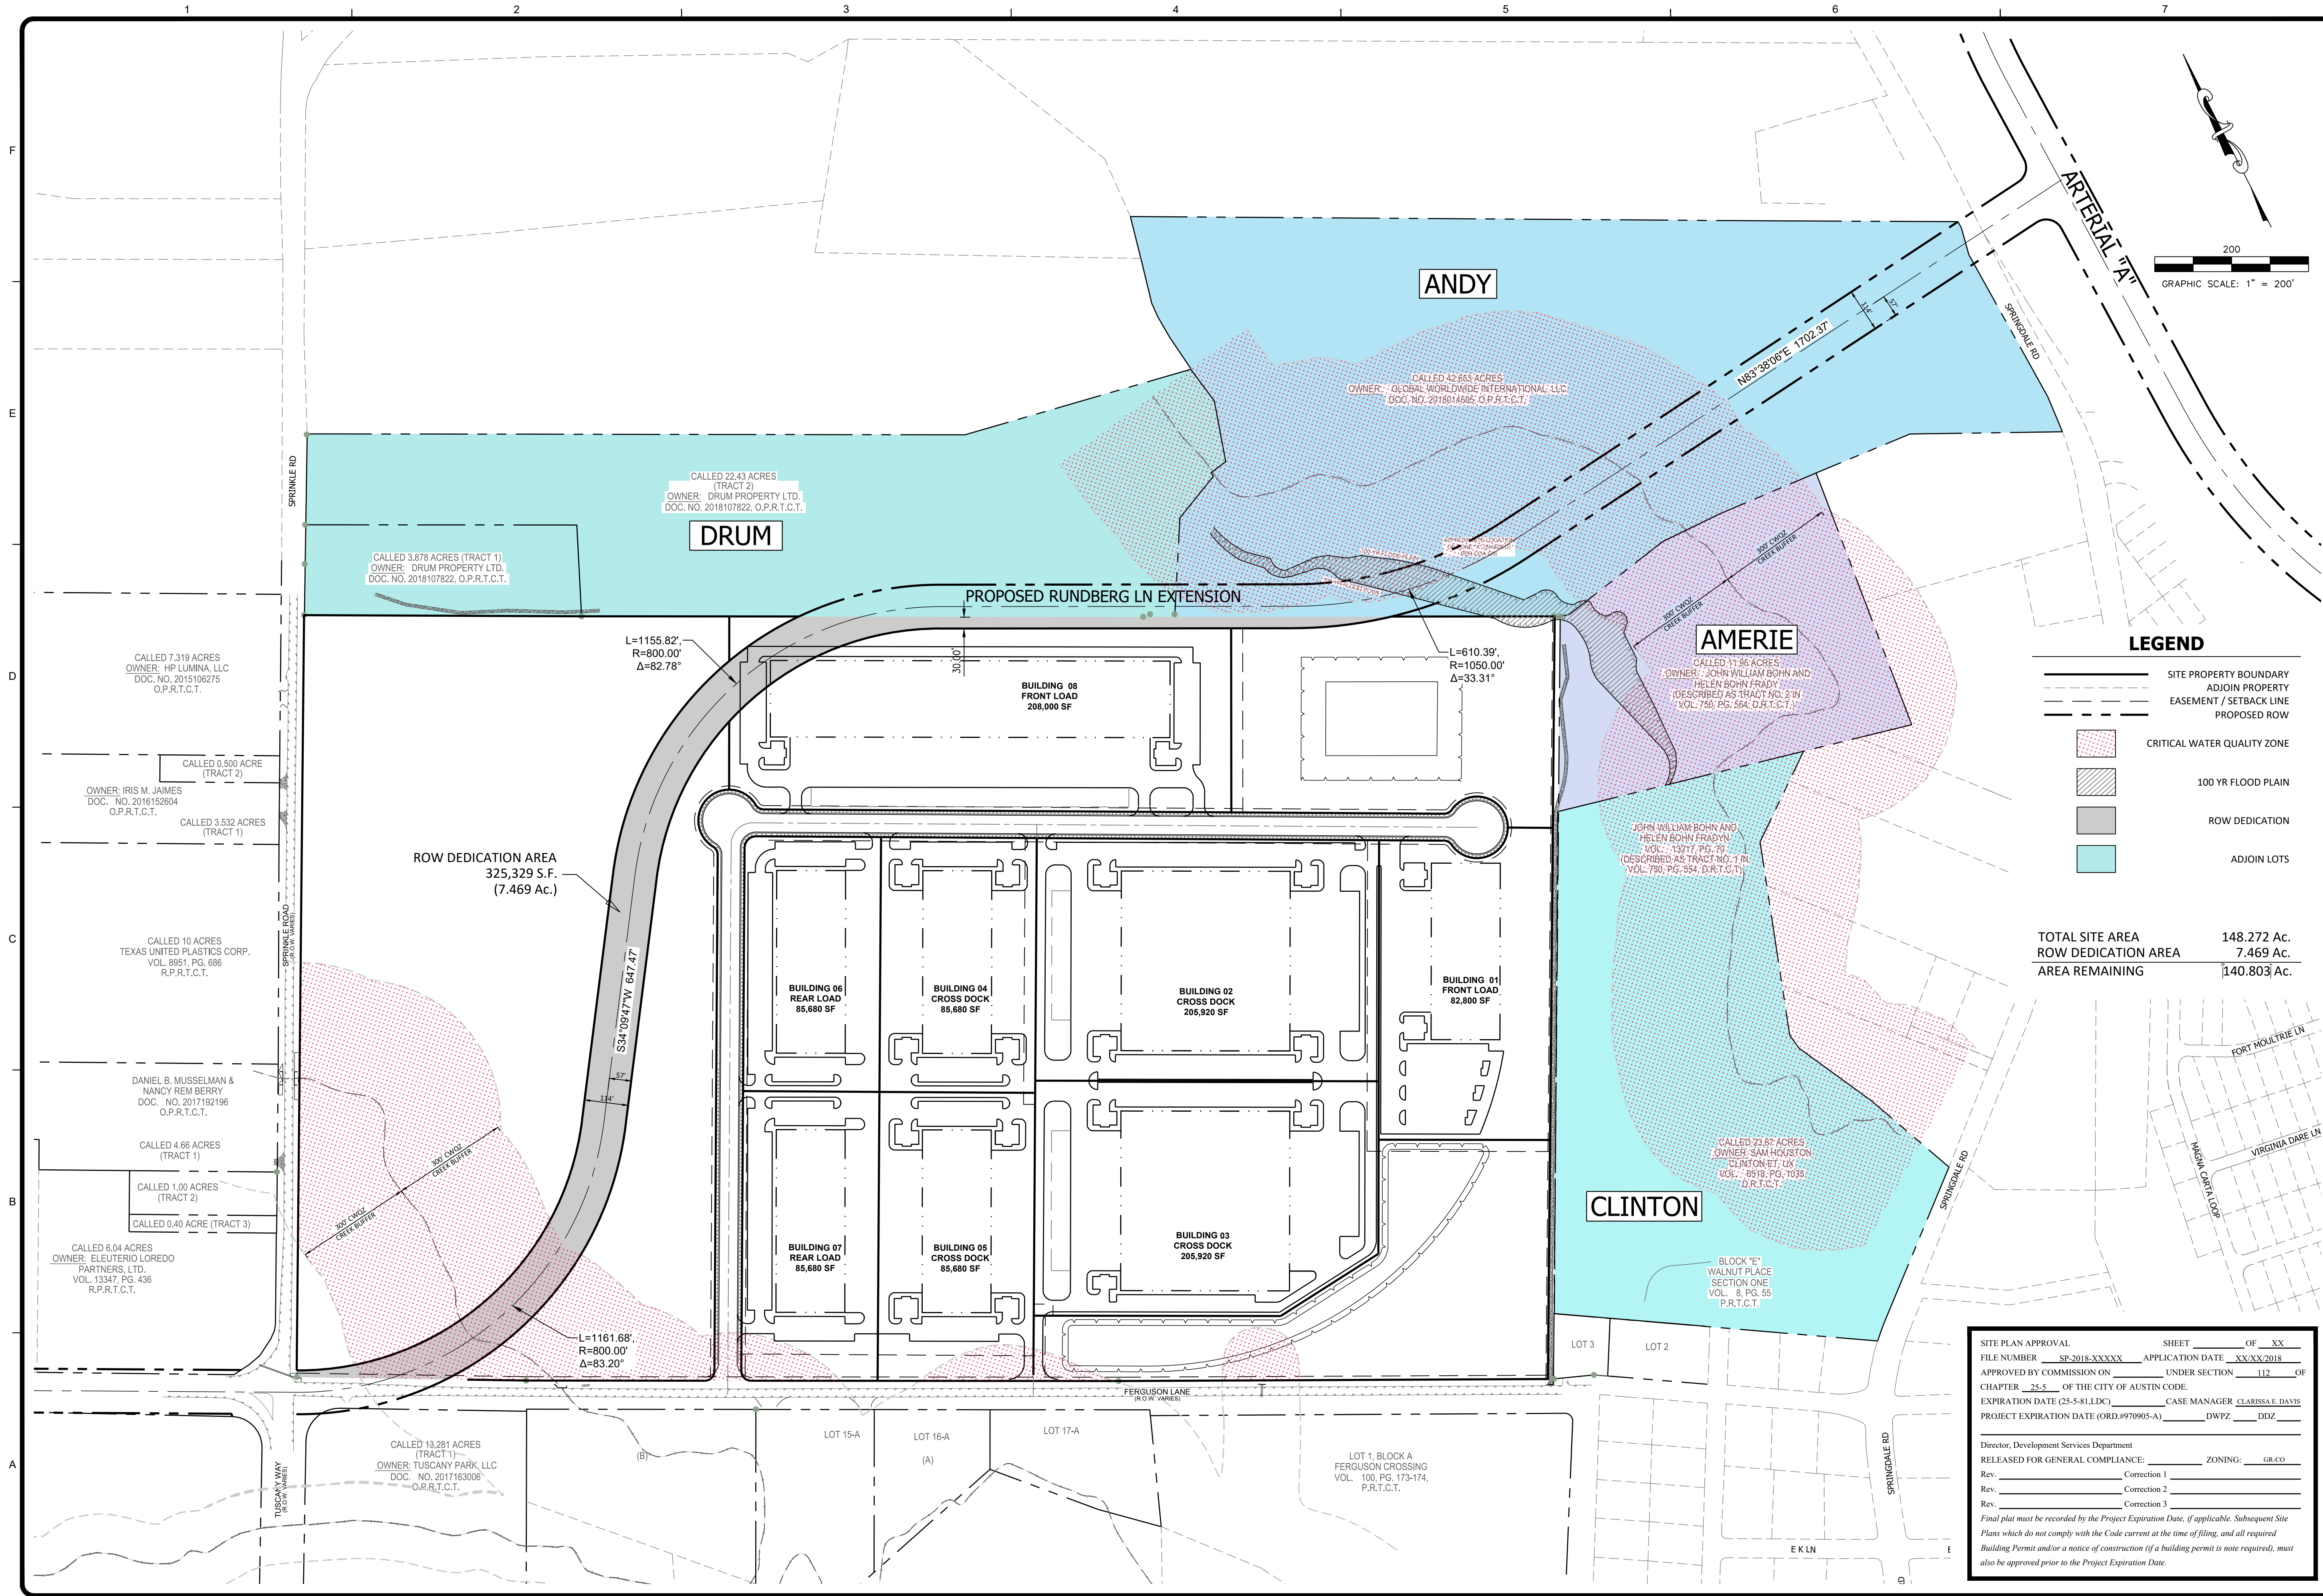

INCOMPLETE DOCUMENT  
ISSUED FOR  
INTERIM REVIEW ONLY

NOT RELEASED FOR  
REGULATORY APPROVAL,  
PERMIT OR CONSTRUCTION

WILLIAM E. PARNELL  
TEXAS REGISTRATION NO. 121598  
JUNE 2019



**parnell engineering**

2709 MELBA PASS  
CEDAR PARK, TX 78613  
TEXAS REGISTRATION FIRM NO. F-19566

parnellengineering.com  
512-431-8411

BY	DATE	DESCRIPTION

PREMIER LOGISTIC PARK  
PRELIMINARY SITE

**OVERALL SITE  
PLAN (Option 2)**

Project No.:  
Designed By:  
Drawn By:  
Checked By:

SITE PLAN APPROVAL SHEET \_\_\_\_\_ OF XX

FILE NUMBER SP-2018-XXXXX APPLICATION DATE XX/XX/2018

APPROVED BY COMMISSION ON \_\_\_\_\_ UNDER SECTION 112 OF CHAPTER 25-5 OF THE CITY OF AUSTIN CODE.

EXPIRATION DATE (25-5-81.LDC) \_\_\_\_\_ CASE MANAGER CLARISSA E. DAVIS

PROJECT EXPIRATION DATE (ORD.#970905-A) \_\_\_\_\_ DWPZ \_\_\_\_\_ DDZ \_\_\_\_\_

Director, Development Services Department

RELEASED FOR GENERAL COMPLIANCE: \_\_\_\_\_ ZONING: GR-CO

Rev. \_\_\_\_\_ Correction 1

Rev. \_\_\_\_\_ Correction 2

Rev. \_\_\_\_\_ Correction 3

Final plat must be recorded by the Project Expiration Date, if applicable. Subsequent Site Plans which do not comply with the Code current at the time of filing, and all required Building Permit and/or a notice of construction (if a building permit is not required), must also be approved prior to the Project Expiration Date.