

0000-0000-0039-7323

Document Control Sheet

Sheet Title:	AIR CP - SE
Box ID:	11644
Control Sheet ID:	0000-0000-0039-7323
Record Series Name:	OCE / Air Compliance
Record Series:	AIR CP
Primary ID:	110879376
Secondary ID:	
Doc Type:	Compliance
Security:	Public
Date:	10/31/2019 12:00AM
Title:	Investigation
Tertiary ID	1603994

Travis

AIR CP_110879376_CP_20191031_Investigation_1603994_.pdf
Texas Commission on Environmental Quality
Investigation Report

The TCEQ is committed to accessibility. If you need assistance in accessing this document, please contact oce@tceq.texas.gov

Customer: Capital City Crushing LLC
Customer Number: CN605714609

Regulated Entity Name: PORTABLE CRUSHER 2 SN 418092 418095

Regulated Entity Number: RN110879376

Investigation # 1603994

Investigator: ALEXEI RAMSEY

Conducted: 10/31/2019 -- 10/31/2019

Program(s): AIR NEW SOURCE PERMITS
TIER II

Investigation Type: Site Assessment

Incident Numbers

Site Classification STANDARD PERMIT

No Industry Code Assigned

Location: LOCATED APPROX 0.25 MI SOUTHEAST
OF THE INTERSECTION OF BARR LN AND
CAMERON RD

Additional ID(s):

Address: ,
, ,

Local Unit: REGION 11 - AUSTIN

Activity Type(s): AIRRCSPON - AIR AIRRCSPON -
ONSITE ROCK CRUSHER TIER II

Principal(s):

Role	Name
RESPONDENT	CAPITAL CITY CRUSHING LLC

Contact(s):

Role	Title	Name	Phone
REGULATED ENTITY CONTACT	VICE PRESIDENT	William Leoni III	Phone (810) 241-2955

Other Staff Member(s):

Role	Name
Investigator	RICK CIAMPI
Supervisor	ELIJAH GANDEE
QA Reviewer	CHRISTOPHER KEFFER

RECEIVED

Associated Check List

Checklist Name
AIR PERMIT SITE REVIEW

Unit Name
RCSP Crusher

NOV 14 2019
TCEQ
CENTRAL FILE ROOM

Investigation Comments:

INTRODUCTION

I, Alexei Ramsey, Environmental Investigator with the Texas Commission on Environmental Quality (TCEQ) Austin Regional Office, conducted this investigation concerning a request to place a temporary rock crusher at approximately 0.25 miles Southeast of the intersection of Barr Ln. and Cameron Rd. (Site/Facility), Austin (Travis County), Texas. This request was submitted to the TCEQ Austin Regional Office on October 11, 2019, by Westward

10/31/2019 Inv. # - 1603994

Page 2 of 3

Environmental, INC. (WE), on behalf of the owner and operator, Capital City Crushing, LLC (CCC). The application was received in the Austin Regional Office on October 15, 2019 (See Attachment A). CCC requested a Tier II registration for Portable Crusher #2 (S/N 418092/ 418095).

As required by Tier II of the Standard Permit for Temporary Rock and Concrete Crushers, the rock crusher will be located no less than 300 feet from the nearest property line, 550 feet from any concrete batch plant or asphalt batch plant and its throughput will not exceed 250 tons per hour (TPH). In addition, the concrete crusher will be operated at least 440 yards from any building which was in use as a single or multi-family residence, school, or place of worship at the time the notification required by section (2) or (3) of the Standard Permit was filed. A map showing the proposed crusher location is included in Attachment A.

Daily Narrative

On October 31, 2019, Mr. Rick Ciampi, Environmental Investigator with the TCEQ Austin Region Office, and I conducted an onsite investigation at the proposed location for the Portable Crusher. During the course of the investigation, it was verified that the minimum distance requirements needed for the authorization of the Tier II rock crusher could be met. All the distances appeared to be in compliance with the requirements listed in TCEQ's Air Quality Standard Permit for Temporary Rock and Concrete Crushers. Specifically, all facilities and associated sources are at least 300 feet from any property line and 440 yards from the nearest off-property receptor.

Exit Interview

Not Applicable

GENERAL FACILITY AND PROCESS INFORMATION

Process Description

CCC proposes to authorize a temporary concrete crushing facility via the Air Quality Standard Permit for Temporary Rock and Concrete Crushers. The temporary crushing facility will be located in Austin (Travis County), Texas. The subject facility will be located on site temporarily (<180 days/ 1080 hours) and will have a maximum production rate of 250 tons per hour and 270,000 tons per year at a maximum operating schedule of 24 hours per day, 7 days per week. The subject facility will be located at least 300 feet from the nearest property line and will comply with all property line visible emission requirements and opacity limits listed in the Air Quality Standard Permit for Temporary Rock and Concrete Crushers. The facility will have no more than one primary crusher, one secondary crusher, two screens, and any associated conveyors.

BACKGROUND

Current Enforcement Actions

No violations were documented during the course of this investigation.

Agreed Orders, Court Orders, and Other Compliance Agreements

After reviewing the Consolidated Compliance Enforcement Database System (CCEDS) and the Commissioners' Integrated Database (CID), it was determined that the facility has not been subject to agreed orders, court orders, or other compliance agreements within the past five years.

Prior Enforcement Issues

After reviewing the CCEDS database, it was determined that this facility has not received Notices of Violation (NOVs) or Notices of Enforcement (NOEs) within the past five years.

Complaints

After reviewing the CCEDS database, it was determined that this site has not been the subject of a complaint within the last five years.

ADDITIONAL INFORMATION

Conclusions and Recommendations

On October 31, 2019, an investigation concerning the placement of a temporary rock crusher was conducted. The proper information was submitted to the agency, including all the information required in Section 1 and 3 of the Standard Permit for Temporary Rock Crushers. All distance limitations specified in Section 3 were met. It is recommended that CCC should receive a letter authorizing the location of the rock crusher.

Additional Issues

None

No Violations Associated to this Investigation

Signed



Environmental Investigator

Date

11/07/2019

Signed



Supervisor

Date

11/8/2019

Attachments: (in order of final report submittal)

___ Enforcement Action Request (EAR)

☒ Letter to Facility (specify type) : Tier II

___ Investigation Report

___ Sample Analysis Results

___ Manifests

___ Notice of Registration

___ Maps, Plans, Sketches

___ Photographs

___ Correspondence from the facility

A Other (specify) :

Tier II Notification

List of Attached files

A.pdf

Jon Niermann, *Chairman*
 Emily Lindley, *Commissioner*
 Bobby Janecka, *Commissioner*
 Toby Baker, *Executive Director*



TEXAS COMMISSION ON ENVIRONMENTAL QUALITY

Protecting Texas by Reducing and Preventing Pollution

November 08, 2019

Mr. William Leoni III, V.P.
 Big City Crushed Concrete, LLC
 5415 McKinney Falls Pkwy.
 Austin, Texas 78744

Re: Air Quality Standard Permit for a Temporary Concrete Crusher
 0.25 Miles Southeast of Intersection of Barr Ln. and Cameron Rd.,
 Austin (Travis County), Texas
 Portable Crusher S/N 418092 418095
 Regulated Entity Number: RN110879376, Investigation No.: 1603994

Dear Mr. Leoni:

This is in response to your notification letter concerning the proposed construction of a temporary concrete crusher at 0.25 Miles Southeast of Intersection of Barr Ln. and Cameron Rd., Austin, Travis County. After evaluation of the information which you have furnished, we have determined that your proposed construction is authorized under Title 30 Texas Administrative Code § 116.611 (30 TAC § 116.611) if constructed and operated as described in your letter. This standard permit was authorized by the TCEQ pursuant to 30 TAC Chapter 116.

A copy of the air quality standard permit for a temporary concrete crusher in effect at the time of this registration is enclosed. You must begin construction or modification of these facilities in accordance with the standard permit no later than 18 months after the date of this letter. The facility shall be operated in compliance with all applicable conditions of the claimed standard permit (enclosed). You are reminded that regardless of whether a permit is required, these facilities must be in compliance with all rules and regulations of the TCEQ and of the U.S. Environmental Protection Agency at all times.

Your cooperation in this matter is appreciated. If you need further information or have any questions, please contact Mr. Alexei Ramsey at (512) 339-2929.

Sincerely, 

Jason Neumann
 Air Section Manager
 Austin Regional Office

JN/AR

cc: Melissa Fitts, Vice President, Westward Environmental, Inc., P.O. Box 2205, Boerne, Texas 78006

Enclosure: Air Quality Standard Permit for Temporary Rock and Concrete Crushers

P.O. Box 13087 • Austin, Texas 78711-3087 • 512-239-1000 • tceq.texas.gov

How is our customer service? tceq.texas.gov/customersurvey
 printed on recycled paper

TCEQ

Region 11 - Austin



**Attachment: A
Capital City Crushing, LLC
Portable Crusher #2
RN110879376**

Date of Investigation: October 31, 2019



October 11, 2019

Texas Commission on Environmental Quality
TCEQ Region 11 – Air Section
12100 Park 35 Circle, Bldg A, Rm 179
Austin, Texas 78753

RECEIVED
OCT 15 2019
TCEQ
AUSTIN - REGION 11

Project No.: 11034-006

Attention: Jason Neumann

Subject: New Air Quality Standard Permit for Temporary Tier II Rock/Concrete Crusher
Capital City Crushing, LLC – New CN
Portable Crusher #2 – New RN
Austin, Travis County, Texas

Mr. Neumann,

On behalf of Capital City Crushing, LLC, we are submitting this new notification for the above-referenced crushing facility to be located in Austin, Travis County, Texas. A Standard Permit Regional Notification Form, project description, and maps are attached with this application to demonstrate compliance with the standard permit. The subject facility will have maximum production rates of 250 tons per hour and will remain at least 300 feet from the nearest property line and 440 yards from any residence, school, or church. Capital City Crushing, LLC will meet the General Requirements and the Tier II Requirements of the Air Quality Standard Permit for Temporary Crushers.

Westward Environmental, Inc. (WESTWARD) will serve as the technical representative for Capital City Crushing, LLC on this project. **Please ensure that WESTWARD is copied on all correspondence including, but not limited to, the final approval letter.** If you have any questions regarding this application, please contact our office.

Respectfully Submitted,
WESTWARD ENVIRONMENTAL, INC.


Melissa Fitts
Vice President

Distribution: Addressee
Mr. William (Tre) Leoni III – Capital City Crushing, LLC
WEI 11034-006 File

Attachments

Office P.O. Box 2205 Boerne, TX 78006



Main 830.249.8284 | Fax 830.249.0221

Texas Registered Engineering Firm #F-4524

Texas Registered Geoscience Firm #50112

westwardenv.com

**Capital City Crushing, LLC
Standard Permit for Temporary Tier II Crusher
Portable Crusher #2
Austin, Travis County, Texas**

Table of Contents

DOCUMENT	PAGE #
Core Data Form	1 - 2
Standard Permit Regional Notification Form	3 - 5
Project Description	6 - 7
Area Map	8
Plot Plan	9
Requirements of Air Quality Standard Permit for Temporary Crushers	10 - 14



October 2019


Westward Environmental, Inc.

Project No.: 11034-006

www.westwardenv.com



TCEQ Core Data Form

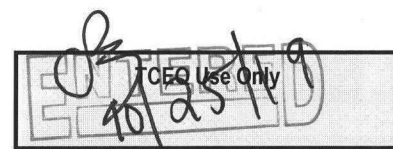

For detailed instructions regarding completion of this form, please read the Core Data Form Instructions or call 512-239-5175.

SECTION I: General Information

1. Reason for Submission (If other is checked please describe in space provided.)		
<input checked="" type="checkbox"/> New Permit, Registration or Authorization (Core Data Form should be submitted with the program application.)		
<input type="checkbox"/> Renewal (Core Data Form should be submitted with the renewal form)		<input type="checkbox"/> Other
2. Customer Reference Number (if issued)		3. Regulated Entity Reference Number (if issued)
CN New 605714609		RN New 110879376

Follow this link to search
for CN or RN numbers in
Central Registry**

SECTION II: Customer Information

4. General Customer Information		5. Effective Date for Customer Information Updates (mm/dd/yyyy)	
<input checked="" type="checkbox"/> New Customer		<input type="checkbox"/> Update to Customer Information	
<input type="checkbox"/> Change in Legal Name (Verifiable with the Texas Secretary of State or Texas Comptroller of Public Accounts)		<input type="checkbox"/> Change in Regulated Entity Ownership	
The Customer Name submitted here may be updated automatically based on what is current and active with the Texas Secretary of State (SOS) or Texas Comptroller of Public Accounts (CPA).			
6. Customer Legal Name (If an individual, print last name first: eg: Doe, John)		If new Customer, enter previous Customer below:	
Capital City Crushing, LLC			
7. TX SOS/CPA Filing Number	8. TX State Tax ID (11 digits)	9. Federal Tax ID (9 digits)	10. DUNS Number (if applicable)
0803439106	32072185088		
11. Type of Customer:		Partnership: <input type="checkbox"/> General <input type="checkbox"/> Limited	
<input checked="" type="checkbox"/> Corporation		<input type="checkbox"/> Individual	
Government: <input type="checkbox"/> City <input type="checkbox"/> County <input type="checkbox"/> Federal <input type="checkbox"/> State <input type="checkbox"/> Other		<input type="checkbox"/> Sole Proprietorship	
12. Number of Employees		13. Independently Owned and Operated?	
<input type="checkbox"/> 0-20 <input type="checkbox"/> 21-100 <input type="checkbox"/> 101-250 <input type="checkbox"/> 251-500 <input type="checkbox"/> 501 and higher		<input checked="" type="checkbox"/> Yes <input type="checkbox"/> No	
14. Customer Role (Proposed or Actual) – as it relates to the Regulated Entity listed on this form. Please check one of the following:			
<input type="checkbox"/> Owner <input type="checkbox"/> Operator <input checked="" type="checkbox"/> Owner & Operator			
<input type="checkbox"/> Occupational Licensee <input type="checkbox"/> Responsible Party <input type="checkbox"/> Voluntary Cleanup Applicant <input type="checkbox"/> Other:			
15. Mailing Address:			
5415 McKinney Falls Pkwy			
City	Austin	State	TX
ZIP	78744	ZIP + 4	
16. Country Mailing Information (if outside USA)		17. E-Mail Address (if applicable)	
18. Telephone Number		19. Extension or Code	
(810) 241-2955			
		20. Fax Number (if applicable)	

SECTION III: Regulated Entity Information

21. General Regulated Entity Information (If 'New Regulated Entity' is selected below this form should be accompanied by a permit application)	
<input checked="" type="checkbox"/> New Regulated Entity <input type="checkbox"/> Update to Regulated Entity Name <input type="checkbox"/> Update to Regulated Entity Information	
The Regulated Entity Name submitted may be updated in order to meet TCEQ Agency Data Standards (removal of organizational endings such as Inc, LP, or LLC.)	
22. Regulated Entity Name (Enter name of the site where the regulated action is taking place.)	
Portable Crusher #2	

23. Street Address of the Regulated Entity: (No PO Boxes)							
	City		State		ZIP		ZIP + 4
24. County	Travis						
Enter Physical Location Description if no street address is provided.							
25. Description to Physical Location:	Located approx. 0.25 mi southeast of the intersection of Barr Ln and Cameron Rd.						
26. Nearest City	Austin				State	TX	Nearest ZIP Code
							78754
27. Latitude (N) In Decimal:	30.349771			28. Longitude (W) In Decimal:	97.639490		
Degrees	Minutes	Seconds	Degrees	Minutes	Seconds		
30°	20'	59.18"	97°	38'	22.17"		
29. Primary SIC Code (4 digits)	30. Secondary SIC Code (4 digits)		31. Primary NAICS Code (5 or 6 digits)		32. Secondary NAICS Code (5 or 6 digits)		
1422			212312				
33. What is the Primary Business of this entity? (Do not repeat the SIC or NAICS description.)							
Construction Materials							
34. Mailing Address:	5415 McKinney Falls Pkwy						
	City	Austin	State	TX	ZIP	78744	ZIP + 4
35. E-Mail Address:							
36. Telephone Number		37. Extension or Code			38. Fax Number (if applicable)		
(810) 241-2955							

39. TCEQ Programs and ID Numbers Check all Programs and write in the permits/registration numbers that will be affected by the updates submitted on this form. See the Core Data Form instructions for additional guidance.


<input type="checkbox"/> Dam Safety	<input type="checkbox"/> Districts	<input type="checkbox"/> Edwards Aquifer	<input type="checkbox"/> Emissions Inventory Air	<input type="checkbox"/> Industrial Hazardous Waste
<input type="checkbox"/> Municipal Solid Waste	<input checked="" type="checkbox"/> New Source Review Air	<input type="checkbox"/> OSSF	<input type="checkbox"/> Petroleum Storage Tank	<input type="checkbox"/> PWS
	Temp Tier II SP			
<input type="checkbox"/> Sludge	<input type="checkbox"/> Storm Water	<input type="checkbox"/> Title V Air	<input type="checkbox"/> Tires	<input type="checkbox"/> Used Oil
<input type="checkbox"/> Voluntary Cleanup	<input type="checkbox"/> Waste Water	<input type="checkbox"/> Wastewater Agriculture	<input type="checkbox"/> Water Rights	<input type="checkbox"/> Other:

SECTION IV: Preparer Information

40. Name:	Melissa Fitts	41. Title:	Vice President
42. Telephone Number	43. Ext./Code	44. Fax Number	45. E-Mail Address
(830) 249-8284		(830) 249-0221	

SECTION V: Authorized Signature

46. By my signature below, I certify, to the best of my knowledge, that the information provided in this form is true and complete, and that I have signature authority to submit this form on behalf of the entity specified in Section II, Field 6 and/or as required for the updates to the ID numbers identified in field 39.

Company:	Capital City Crushing LLC	Job Title:	Member
Name(In Print):	William Leoni III	Phone:	(810) 241-2955
Signature:		Date:	10-10-19

**Texas Commission on Environmental Quality
Regional Notification
Standard Permits/Permits by Rule Relocation Form**

This form should be used in two circumstances: 1) Voluntarily for specified portable facilities under standard permit; and 2) As required for specified facilities under permit by rule (PBR) - see Section II. A Core Data Form is required if Section I(A) is not completed or when the facility is moving to a new location. Checklists for the individual standard permit or PBR, as well as any appropriate referenced Tables should be attached, along with supporting information as requested in the form below. All information should be mailed or faxed to the appropriate regional office and any local air pollution control programs.

I. Registrant Information		
A. TCEQ Customer Reference Number (No.): CN – New		
TCEQ Regulated Entity No.: RN - New		
Air Account ID No. (if known):		
Equipment Serial/ID No.: 418092 418095		
B. Company or Other Legal Customer Name: <i>(must be same as Core Data "Customer" if previously submitted):</i>		
Capital City Crushing, LLC		
Company Contact Name: William Leoni III		Title: Vice President
Mailing Address: 5415 McKinney Falls Pkwy		
City: Austin	State: TX	Zip Code: 78744
Phone: (810) 241-2955	Fax No.:	E-mail Address: [REDACTED]
II. Facility Authorization and Site Information		
Name of Facility: Portable Crusher #2		
Type of Facility:	<input type="checkbox"/> Permanent	<input checked="" type="checkbox"/> Portable
Address:	City: Austin	County: Travis
If no street address, provide written driving directions to the site: <i>(attach description if additional space is needed)</i>		
Located approx. 0.25 mi southeast of the intersection of Barr Ln and Cameron Rd		
Standard Permit Notification		
Standard Permit Registration Number: 6006		
Standard Permit Type (Check any that apply):		
<input type="checkbox"/> Asphalt Concrete Plant Public Works Project		
<input type="checkbox"/> Concrete Batch Plant Public Works Project		
<input type="checkbox"/> Concrete Batch Plant locating at a site where a portable facility has been located there within the past two years and the site went to public notice.		
<input checked="" type="checkbox"/> Temporary Rock/Concrete Crusher (Tier I or Tier II)		

**Texas Commission on Environmental Quality
Regional Notification
Standard Permits/Permits by Rule Relocation Form**

II. Facility Authorization and Site Information (continued)	
PBR Notification	
PBR Registration Number: N/A	
PBR Rule (Check any that apply)	
<input type="checkbox"/> Air Curtain Incinerator (§ 106.496) Federal operating permit application submitted? <input type="checkbox"/> YES <input type="checkbox"/> NO <input type="checkbox"/> Remediation (§ 106.533) <input type="checkbox"/> Replacement Facility (§ 106.264) <input type="checkbox"/> Remediation Update (§ 106.533)	
Expected Arrival Date: ASAP	Departure Date: <180 days
Time at Site: <180 days	Hours of Operation: <1,080 hours
Is there another facility at this site?	<input type="checkbox"/> YES <input checked="" type="checkbox"/> NO
If YES, enter facility type:	
Permit or Registration No.:	
III. Technical Information and Requirements	
Any changes to permitted sources or controls?	<input type="checkbox"/> YES <input checked="" type="checkbox"/> NO
If "YES," please give a detailed description. <i>(attach description if additional space is needed)</i>	
Is a checklist attached which shows how the facility meets all requirements of the PBR or Standard Permit?	<input type="checkbox"/> YES <input checked="" type="checkbox"/> NO
If "NO," the applicant must attach detailed documents which show how all general and specific requirements will be met.	
Are applicable tables (Table 17, Table 29, or any other applicable table) attached?	<input type="checkbox"/> YES <input checked="" type="checkbox"/> NO
If "YES," list Table number:	
Is a plot plan attached (Include a scale, plant boundaries, all equipment, and distance/direction to nearest property line)?	<input checked="" type="checkbox"/> YES <input type="checkbox"/> NO
Is an area map attached (Include location relative to landmarks and distance/direction to the nearest structure)?	<input checked="" type="checkbox"/> YES <input type="checkbox"/> NO
What is the distance from this facility's emission release point to the nearest property line?	>300 Feet
What is the distance from this facility's emission release point to the nearest off-property structure?	>1,320 Feet


**Texas Commission on Environmental Quality
Regional Notification
Standard Permits/Permits by Rule Relocation Form**

IV. Signature for Notification

The signature below indicates that I have knowledge of the facts herein set forth and that the same are true and correct to the best of my knowledge and belief. I further state that to the best of my knowledge and belief, the facility will satisfy the conditions and limitations of the indicated standard permit or permit by rule. The facility will operate in compliance with all regulations of the Texas Commission on Environmental Quality and with U.S. Environmental Protection Agency regulations governing air pollution.

Name: William Leoni III

Please Print Name

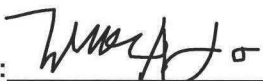Signature:  **Date:** 10-10-19

Air Quality Standard Permit for Temporary Rock/Concrete Crushers – Tier II
Portable Crusher #2
Project Description

Owner/Operator: Capital City Crushing, LLC
5415 McKinney Falls Pkwy
Austin, Texas 78754

Contact: Mr. William Leoni III – Vice President

Phone: (810) 241-2955

Site Location: Austin, Travis County, Texas (N30°20'59.18" and W97°38'22.17"). Located approx. 0.25 mi southeast of the intersection of Barr Ln and Cameron Rd. However, the site may be difficult to locate, gates may be locked, and personnel are not always available on-site; therefore, the TCEQ regional inspector should contact Westward Environmental, Inc. or Capital City Crushing, LLC for assistance in gaining access to perform the site inspection if necessary. (See attached maps.)

Crusher Serial No.: 418092 418095

TCEQ Account No.: There is currently no TCEQ Account Number for this facility.

Regulated Entity: New RN

Expected Duration at Site: Undetermined (less than 180 non-consecutive calendar days)

Expected Operating Hours: Maximum of 24 hours per day, 7 days per week (less than 1,080 total hours)

Expected Arrival Date: ASAP

Expected Vacate Date: ASAP

Capital City Crushing, LLC will satisfy the conditions of the Air Quality Standard Permit for Temporary Rock/Concrete Crushers. The following is a checklist to demonstrate compliance with the General Requirements and Tier II Requirements. However, this is not an exhaustive list. The complete list of conditions is attached at the end of this application. An area map, plot plan, and project description are also attached with this application to demonstrate compliance. The facility will have a maximum production rate of 250 TPH and may move around on-site but will remain at least 300 feet from the nearest property line and at least 440 yards from any building in use as a residence, school, or church at the time this application was filed.

General Requirements:

1 A. This location will comply with this definition of a site.
1 B. If crushing concrete, this operation will be located at least ¼ of a mile from a residence, school, or place of worship.
1 E. All screen sides will be enclosed and all conveyors greater than 300 feet long shall be covered with a half-moon or equivalent enclosure that covers the top of the conveyor to minimize emissions.
1 F. This facility will comply with the property line visible emission requirements.
1 G. This facility will comply with the opacity limits listed in the standard permit.
1 H. Permanently mounted spray bars will be installed at the inlet and outlet of all crushers, at all shaker screens, and at all material transfer points and used as necessary to maintain compliance with all commission regulations.
1 I. Dust emissions from all in-plant roads and active work areas that are associated with the operation of the crusher will be minimized at all times by: treated with dust suppressant chemicals, watered, or paved and cleaned.
1 J. All stockpiles will be sprinkled with water, dust suppressant chemicals, or covered, as necessary, to minimize dust emissions.
1 K. Raw material and stockpile heights shall not exceed 45 feet.
1 L. The crusher will be equipped with a runtime meter.
1 M. Written records will be kept for a rolling 24 month period, will accompany the crusher to any site at which it operates, and will include hours of operation including daily start and stop time, throughput per hour at the feed hopper, date the crusher was placed on site, and date the crusher was removed from the plant site.
1 N. The subject facility meets the requirements of the standard permit and is therefore exempt from 30 TAC §116.610(a)(1).
1 O. This facility will comply with all applicable 40 CFR Part 60, Subpart OOO requirements.
1 P. This facility will only crush non-metallic minerals as listed in 40 CFR Part 60, Subpart OOO.
1 Q. The crusher and all associated facilities operating under this standard permit shall neither locate (except for crushers in nonoperational storage that have not commenced construction) nor operate on the same site as any other crusher.
1 R. There is no fee required for this standard permit.
1 S. There is no registration required as described in 30 TAC §116.611.
1 T. Crushing operations and related activities shall comply with applicable requirements of 30 TAC §101, Subchapter F.
1 U. For any owner or operator with a facility authorized by this standard permit, the TCEQ will not accept an application for authorization of a crushing facility under Texas Health and Safety Code (THSC) §382.0518, Preconstruction Permit, located at the same site for a period of 12 months from the date of notification.
1 V. An applicant for authorization of a rock crusher under THSC §382.0518 is not eligible for this standard permit at the same site until 12 months after the application for authorization under §382.0518 is withdrawn.
1 W. Maintenance emissions are not included in this permit and must be approved under separate authorization. Startup and shutdown emissions that exceed those expected during production operations must be approved under separate authorization.

Tier II Requirements:

3 A. The crusher's feed hopper throughput shall not exceed 250 tons per hour.
3 B. The crushers and associated sources will be located no less than 300 feet from the nearest property line.
3 C. The crushers and associated sources operating under this standard permit will be located at least 550 feet from any concrete batch plant or asphalt plant, or will not operate simultaneously if located within 550 feet.
3 D. The equipment authorized under this section will fall under the equipment requirements and will have no more than one primary crusher, one secondary crusher, two screens, and any associated conveyors.
3 E. Except for those facilities that comply with subsection (3)(H) of this standard permit, crushers and associated sources (excluding stockpiles) will not operate for more than 1,080 hours or be located for more than 180 non-consecutive calendar days on site, whichever occurs first.
3 G. The crusher will not be located on site without first obtaining written authorization (unless in non-operational storage).
3 H. A crusher that provides crushed material exclusively to a single public works project (single contract or same contractor for related project segments), and not to other unrelated projects, and is located in or contiguous to the right-of-way may remain on site and operate for the length of the current project or related segments.


See attached Air Quality Standard Permit for Temporary Rock/Concrete Crushers for complete list.


Company Representative Signature

10-10-19

Date

Capital City Crushing, LLC Austin, Travis County, Texas

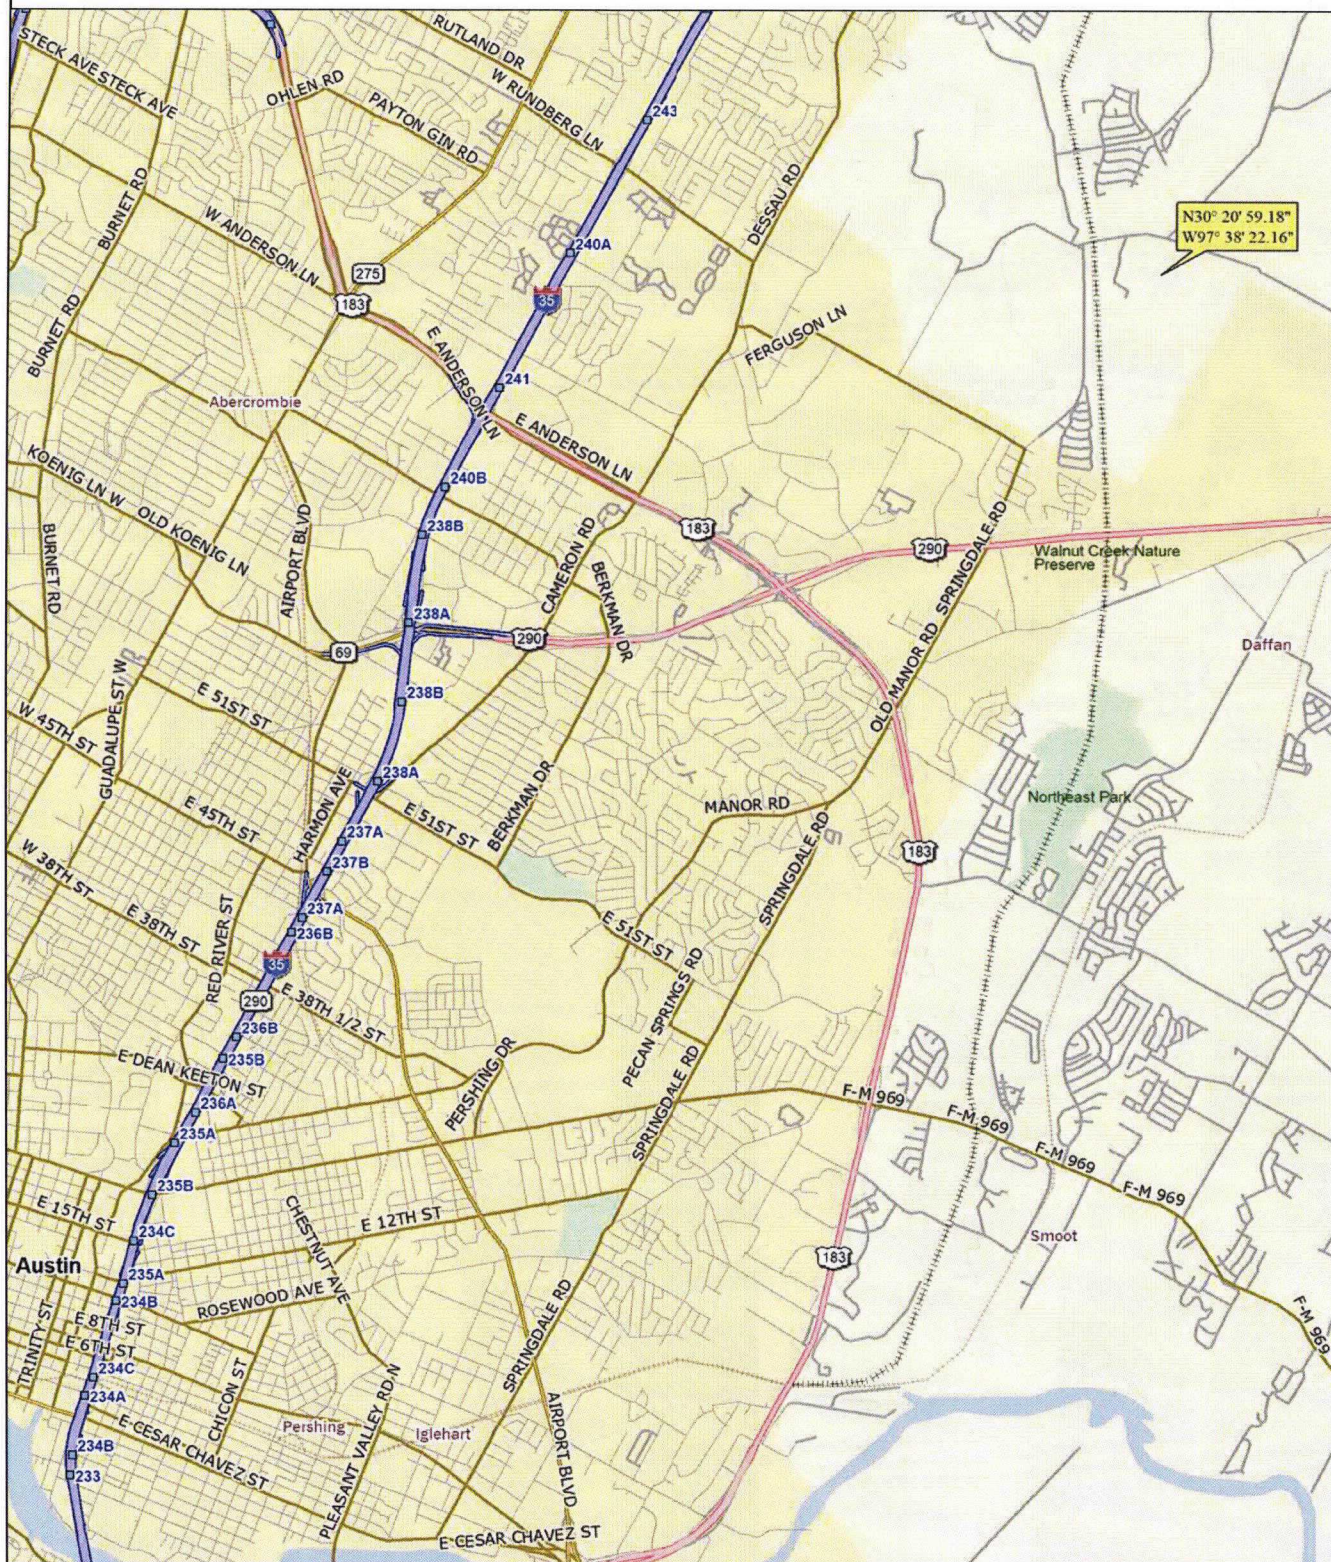


Data use subject to license.

© DeLorme. DeLorme Street Atlas USA® 2011.

www.delorme.com



Scale 1 : 62,500

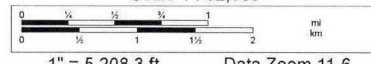

1" = 5,208.3 ft Data Zoom 11-6