

Archived: Tuesday, September 8, 2020 2:20:07 PM
From: John Routh
Sent: Wednesday, August 26, 2020 11:08:00 AM
To: Whitney Schwope
Cc: Curt Campbell; Nicolas Mercado; Jack Sackrider
Subject: RE: 20-28538 Barr Lane Project - Comment Clarification
Importance: Normal
Attachments:
Arterial A Typical Sections.pdf;

Original mail: 20-28538 Barr Lane Project - Comment Clarification.msg 

Here are the cross sections. Project is still in design, they may change.

Yes, Mo is the County PM for the project.

I think all the engineers full-time telework. For a quick Q/A my mobile is best. For detailed items Email is best. I do get an email when someone calls the office and leaves me a message.

When calling my mobile, I tend to answer 7days/week 7:00am to 11:00pm, except for Sunday Church time.

Thank you,

John Routh, P.E., PMP
TNR Development Services
Office: 512-854-5196 Mobile: 512-587-1691

From: Whitney Schwope <wschwope@westwardenv.com>
Sent: Wednesday, August 26, 2020 10:58 AM
To: John Routh <John.Routh@traviscountytexas.gov>
Cc: Curt Campbell <ccampbell@westwardenv.com>; Nicolas Mercado <nmercado@westwardenv.com>; Jack Sackrider <jsackrider@westwardenv.com>
Subject: [CAUTION EXTERNAL] 20-28538 Barr Lane Project - Comment Clarification

CAUTION: This email is from OUTSIDE Travis County. Links or attachments may be dangerous. Click the Phish Alert button above if you think this email is malicious.

Good morning Mr. Routh,

We are reviewing the engineering comments received 8/13/20 for the Barr Lane BDP application and have a few questions on the comments but we wanted to address the proposed Arterial A (comments #1-2 and 44) running through the site first since this seems like it may be a long-lead item. In the comments you reference attached cross sections and overlays of the roadway, but we did not receive the attachments with the comment package. Are you able to provide these figures for us please?

Also, after visiting the County public works website I found the projects page (link below). Do you know if the listed project manager, Mo Mortazavi, is the correct contact to discuss design and ROW dedication?

<https://www.traviscountytexas.gov/tnr/public-works/roads#100>

We anticipate additional questions/clarification on the comments received and understand that many County officials are working from home during these unprecedented times. Do you have a preferred method of correspondence (email/phone call)?

Thank you for your assistance,



Whitney Schwope
Ecologist

Westward Environmental, Inc.
P.O. Box 2205 / Boerne, Texas 78006
830.249.8284 Phone
830.249.0221 Fax
www.westwardenv.com




The information contained in this message is confidential or privileged and protected from disclosure. If the reader of this message is not the intended recipient, or an employee or agent responsible for delivering this message to the intended recipient, you are hereby notified that any disclosure, distribution, copying, or use of this communication, electronic or otherwise, is strictly prohibited. If you have received this communication in error, please notify me immediately by telephone, or by reply to the sender via email, and please delete this message and any accompanying attachments from your computer. Thank you for your cooperation.

11034.008

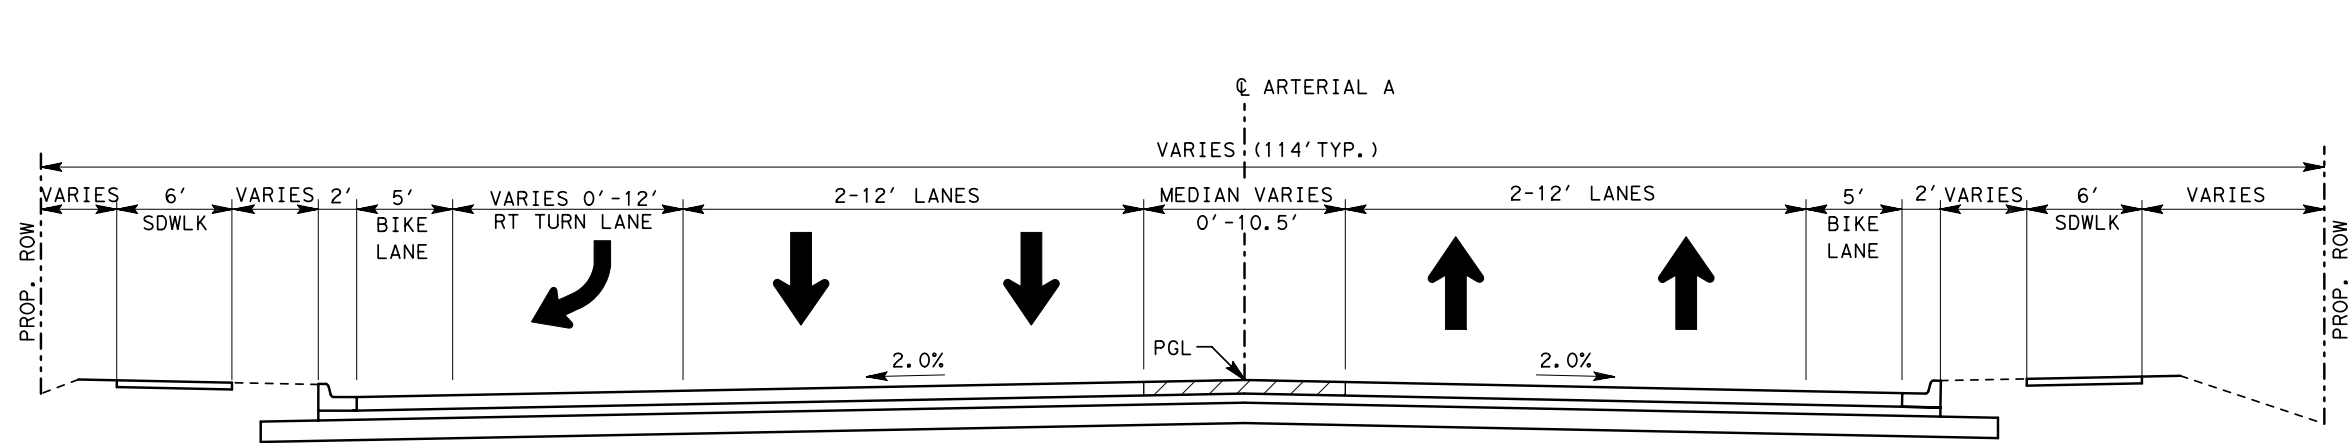


PROPOSED ROADWAY SECTION
ARTERIAL "A"
STA. 9+00.00 TO STA. 14+00.00
N. T. S.

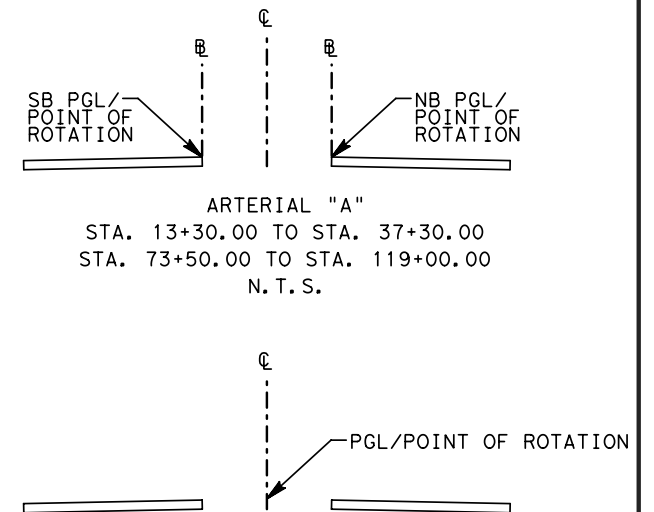


ARTERIAL "A"
STA. 9+00.00 TO STA. 13+30.00
STA. 37+30.00 TO STA. 73+50.00
N. T. S.

ARTERIAL "A"
POINT OF ROTATION DETAIL

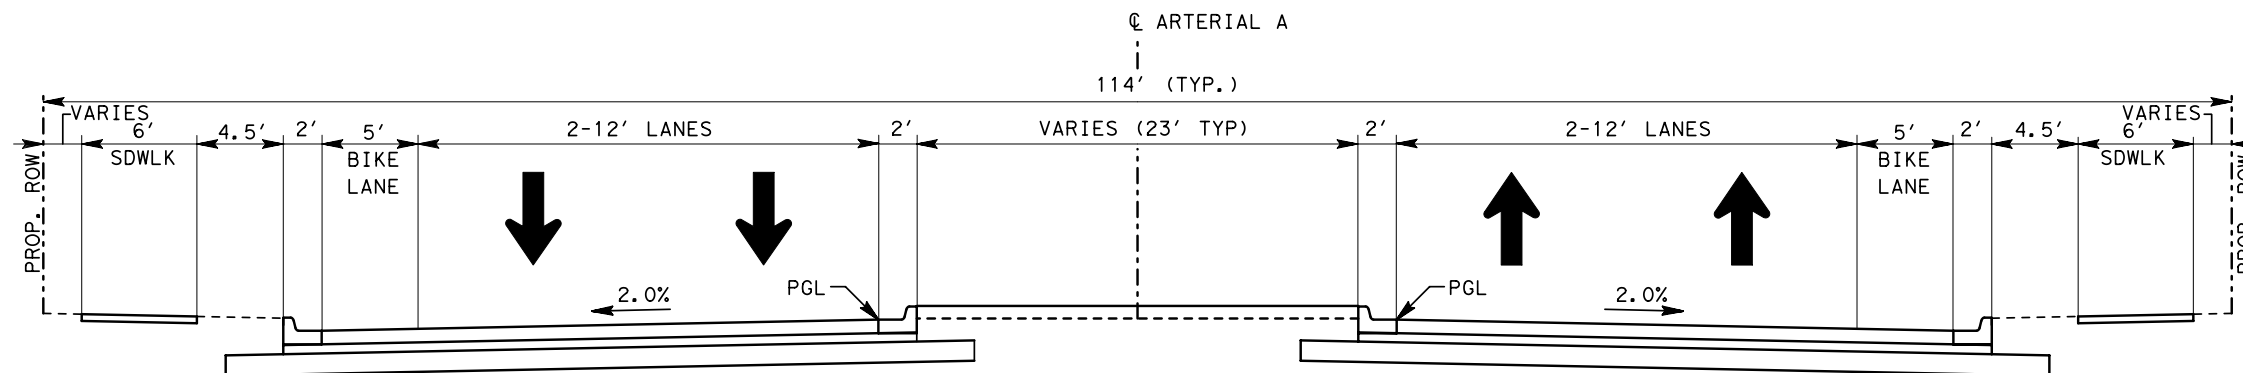

PROPOSED ROADWAY SECTION
ARTERIAL "A"
STA. 14+00.00 TO STA. 40+93.00
STA. 73+98.00 TO STA. 80+20.00
STA. 83+10.00 TO STA. 95+34.00
STA. 99+00.00 TO STA. 116+50.00
N. T. S.

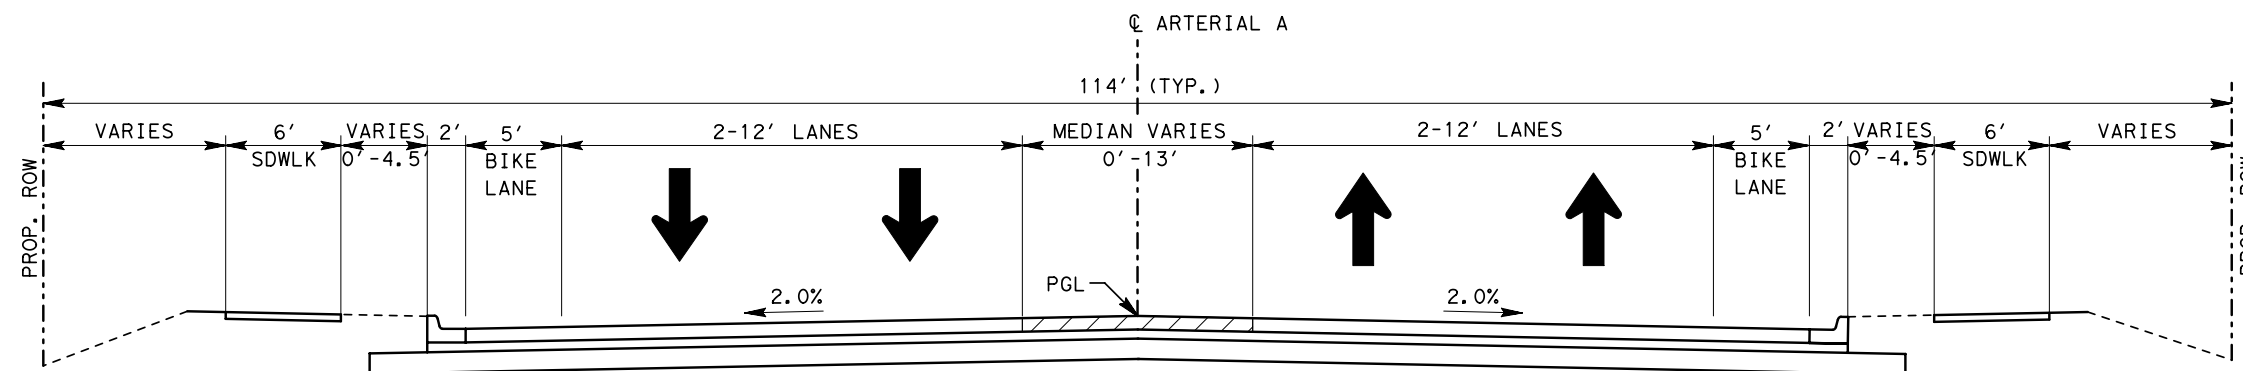

PROPOSED ROADWAY SECTION
ARTERIAL "A"
STA. 41+00.00 TO STA. 44+00.00
N. T. S.

PRELIMINARY

SUBMITTED FOR INTERIM REVIEW
UNDER AUTHORITY OF:

FERNANDO GAYTÁN, P.E. NO. 92244
DATE 4/24/2014

NOT TO BE USED FOR CONSTRUCTION,
BIDDING, OR PERMIT PURPOSES.



TRANSPORTATION AND NATURAL RESOURCES


AECOM AECOM TECHNICAL SERVICES, INC.
400 W. 15TH ST.
SUITE 500
AUSTIN, TX 78701
WWW.AECOM.COM
TBP REG. NO. F-3580

ARTERIAL A

ROADWAY PROPOSED TYPICAL SECTIONS


SHEET 1 OF 4

DSN:	-	FED. RD. DIV. NO.	-	STATE	TEXAS	FEDERAL AID PROJECT NO.	-	HIGHWAY NO.	AA
CK:	-	STATE COUNTY	-	CONTROL DISTRICT	-	SECTION NO.	-	JOB NO.	-
DRN:	-	STATE COUNTY	-	CONTROL DISTRICT	-	SECTION NO.	-	JOB NO.	-
CK:	-	STATE COUNTY	-	CONTROL DISTRICT	-	SECTION NO.	-	JOB NO.	-

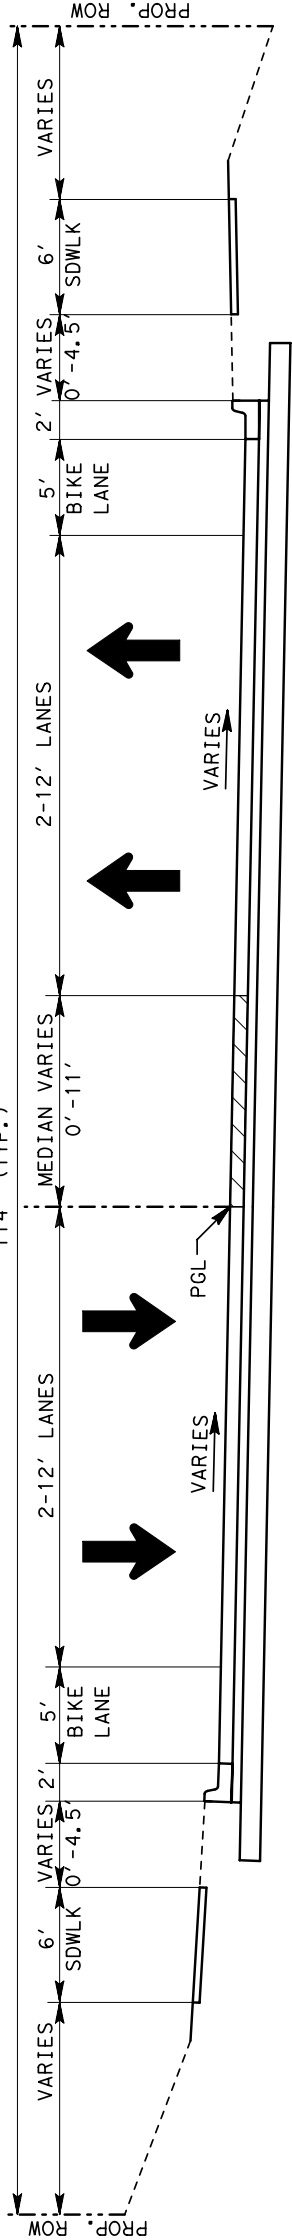


PROPOSED ROADWAY SECTION

ARTERIAL "A"
STA. 60+52.00 TO STA. 69+70.00 (BEGIN BRIDGE)
STA. 72+70.00 (END BRIDGE) TO STA. 73+98.00
N. T. S.

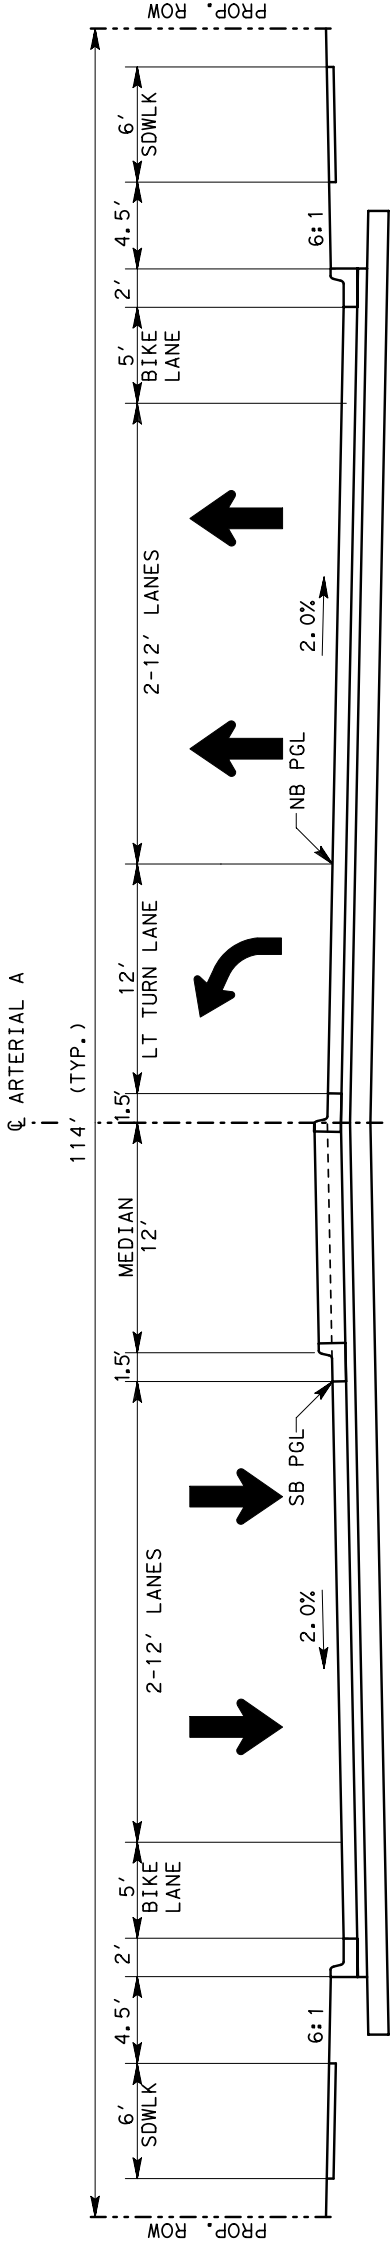

PROPOSED ROADWAY SECTION

ARTERIAL "A"
STA. 80+20.00 TO STA. 81+07.00
STA. 95+34.00 TO STA. 96+37.00
STA. 116+50.00 TO STA. 117+85.00
N. T. S.

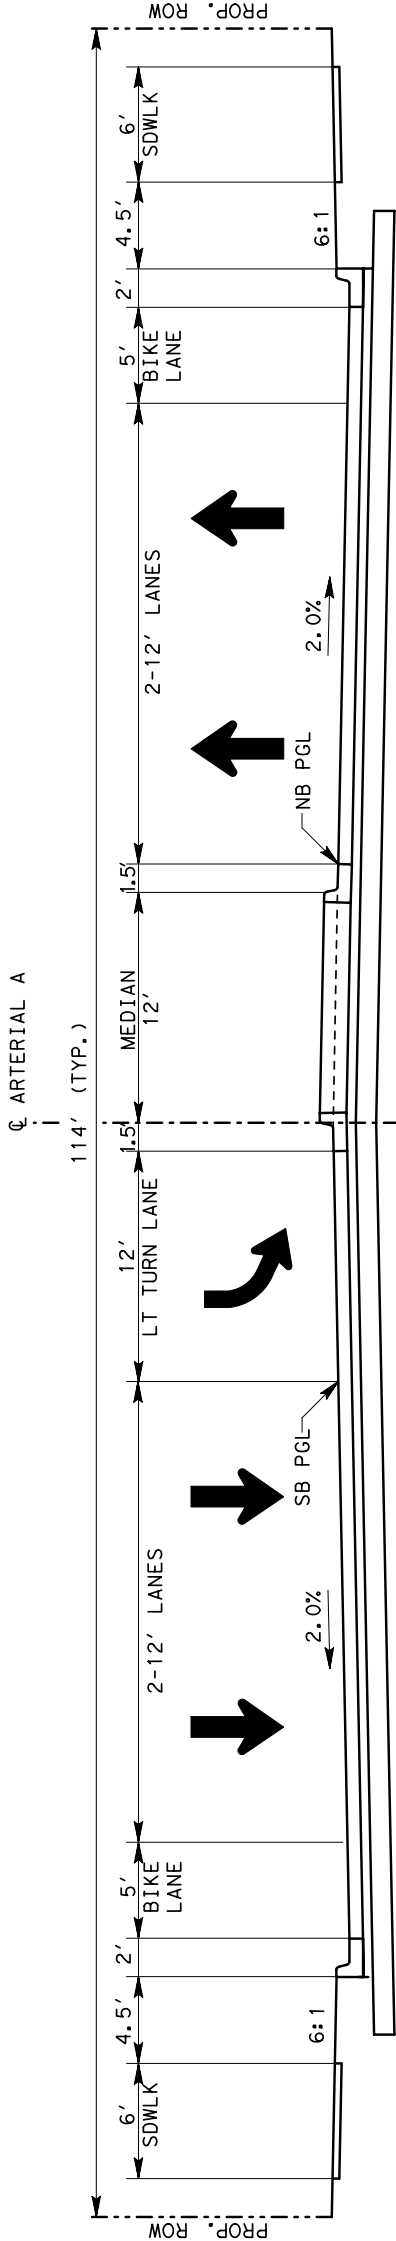

PROPOSED ROADWAY SECTION

ARTERIAL "A"
STA. 82+11.00 TO STA. 83+11.00
STA. 97+99.00 TO STA. 99+00.00
N. T. S.

PRELIMINARY

SUBMITTED FOR INTERIM REVIEW
UNDER AUTHORITY OF:
FERNANDO GAYTÁN, P.E. NO. 92244
DATE 4/24/2014

NOT TO BE USED FOR CONSTRUCTION,
BIDDING, OR PERMIT PURPOSES.



TRANSPORTATION AND NATURAL RESOURCES

AECOM

AECOM TECHNICAL SERVICES, INC.
400 W. 15TH ST.
SUITE 500
AUSTIN, TX 78701
WWW.AECOM.COM
TBE REG. NO. F-3580

ARTERIAL A

ROADWAY
PROPOSED
TYPICAL SECTIONS

DSN:	-	FED. RD. DIV. NO.	STATE	FEDERAL AID PROJECT NO.	HIGHWAY NO.
CK:	-	STATE DISTRICT	TEXAS		AA
DRN:	-	COUNTY	TRAVIS	CONTROL SECTION NO.	JOB NO.
CK:	-				SHEET NO.

SHEET 2 OF 4

image001.jpg



image002.png





image003.png





image004.png



